
### PROJECT DESCRIPTION EQUIPMENT LIST "A" GENERAL A. EQUIPMENT TO BE SUPPLIED BY THE SHA THIS PROJECT INVOLVES THE MODIFICATION OF THE EXISTING TRAFFIC CONTROL SIGNAL TO ADD A VIDEO DETECTION CAMERA AT THE INTERSECTION OF MD 7 (CECIL AVENUE) AND MD 272 SOUTHBOUND IN CECIL COUNTY. MD 7 IS ASSUMED TO RUN IN AN EAST-WEST DIRECTION. ITEM NO. DESCRIPTION QUANTITY NO EQUIPMENT TO BE SUPPLIED BY SHA. INTERSECTION OPERATION THE INTERSECTION OPERATION WILL REMAIN THE SAME. CONTROLLER REQUIREMENTS THE EXISTING POLE MOUNTED CABINET AND CONTROLLER WILL BE USED. MAINTENANCE OF TRAFFIC EQUIPMENT LIST "C" THE FOLLOWING TRAFFIC CONTROL STANDARDS SHALL BE REFERENCED FOR THE PROJECT. C. EQUIPMENT TO BE REMOVED AND RETURNED TO SHA STANDARD NO. MD-104.00 - 104.00-30 ALL REMOVED SIGNAL MATERIALS SHALL BECOME PROPERTY OF THE CONTRACTOR STANDARD NO. MD-104.44-01 (LEFT LANE CLOSURE) STANDARD NO. MD-104.45-01 (RIGHT LANE CLOSURE) STANDARD NO. MD-104.48-01 (INTERSECTION TURN BAY LANE CLOSURE) PROJECT CONTACTS PHASE CHART THE CONTACT PERSONS FOR SHA ARE AS FOLLOWS: THE INTERSECTION OPERATION WILL REMAIN THE SAME. MR. ROBERT KIEL ASSISTANT DISTRICT ENGINEER - TRAFFIC PHONE: (410) 810-3240 MR. BARRY CLOTHIER DISTRICT UTILITY ENGINEER PHONE: (410) 810-3275 MR. TERRY WRIGHT ASSISTANT DISTRICT ENGINEER - MAINTENANCE PHONE: (410) 810-3250 MR. RICHARD L. DAFF. SR. CHIEF. TRAFFIC OPERATIONS DIVISION PHONE: (410) 787-7630

#### WIRING DIAGRAM

MR. EDWARD RODENHIZER SHA - SIGNAL SHOP PHONE: (410)-787-7652

# MD 7 AND MD 272 SOUTHBOUND

## MD 7 AND MD 272 NORTHBOUND

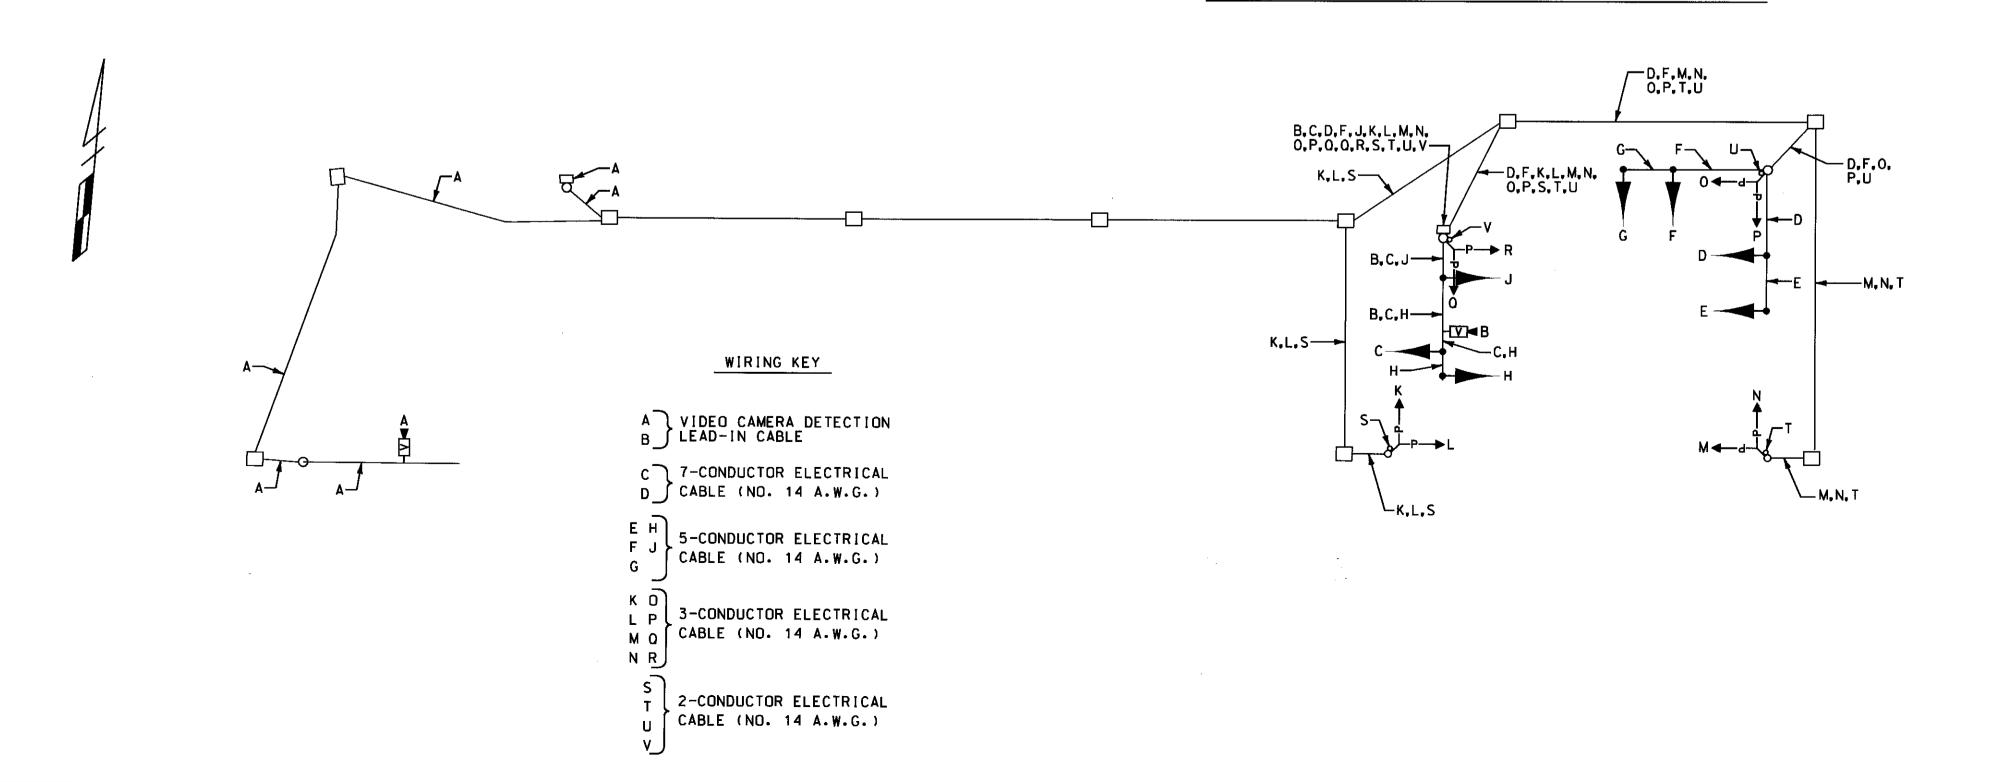

### EQUIPMENT LIST "B"

B. EQUIPMENT TO BE FURNISHED AND/OR INSTALLED BY THE CONTRACTOR

CATEGORY CODE NO.	OUANTITY	DESCRIPTION
120560	1 EACH	MAINTENANCE OF TRAFFIC
816005	2 EACH	INSTALL 250 FT. VIDEO DETECTION CAMERA TO CONTROLLER
816001	2 EACH	VIDEO DETECTION CAMERA
860270	6 EACH	8 IN. VEHICULAR TRAFFIC SIGNAL HEAD SECTION
860272	44 EACH	12 IN. VEHICULAR TRAFFIC SIGNAL HEAD SECTION
860278	16 EACH	12 IN. PEDESTRIAN SIGNAL HEAD SECTION - POLE MOUNT
860282	16 EACH	12 IN. PEDESTRIAN SIGNAL HEAD SECTION - PEDESTAL POLE MOUNT
800000	LUMP SUM	REMOVE AND DISPOSE OF EXISTING MATERIAL AND EQUIPMENT
861105	350 L.F.	ELECTRICAL CABLE - 2 CONDUCTOR (NO. 14 A.W.G.)
861106	700 L.F.	ELECTRICAL CABLE - 3 CONDUCTOR (NO. 14 A.W.G.)
861107	300 L.F.	ELECTRICAL CABLE - 5 CONDUCTOR (NO. 14 A.W.G.)
861108	220 L.F.	ELECTRICAL CABLE - 7 CONDUCTOR (NO. 14 A.W.G.)

TRAFFIC ENGINEERING DESIGN DIVISION

SCALE:

DATE:

1/27/2003

Whitman. Requardt and Associates. LLP

GENERAL INFORMATION SHEET

COUNTY:

LOG MILE:

MD 7 (CECIL AVE.) AND MD 272 SB (MAIN ST) DRAWN BY: S.BLOSS 801 South Caroline Street Baltimore, Maryland 21231 (410) 235–3450 CHECKED BY: N. LEARY 130F CE7895184 S.H.A. NO. SHEET NO.

Office of Traffic & Safety

MARYLAND DOT - STATE HIGHWAY ADMINISTRATION

F6**00** 112 OF M:\3|4254|\sd04md272.dgn

T.I.M.S NO.